




# 1717 Penny Lane, Schaumburg, IL

## 1st Floor Plan

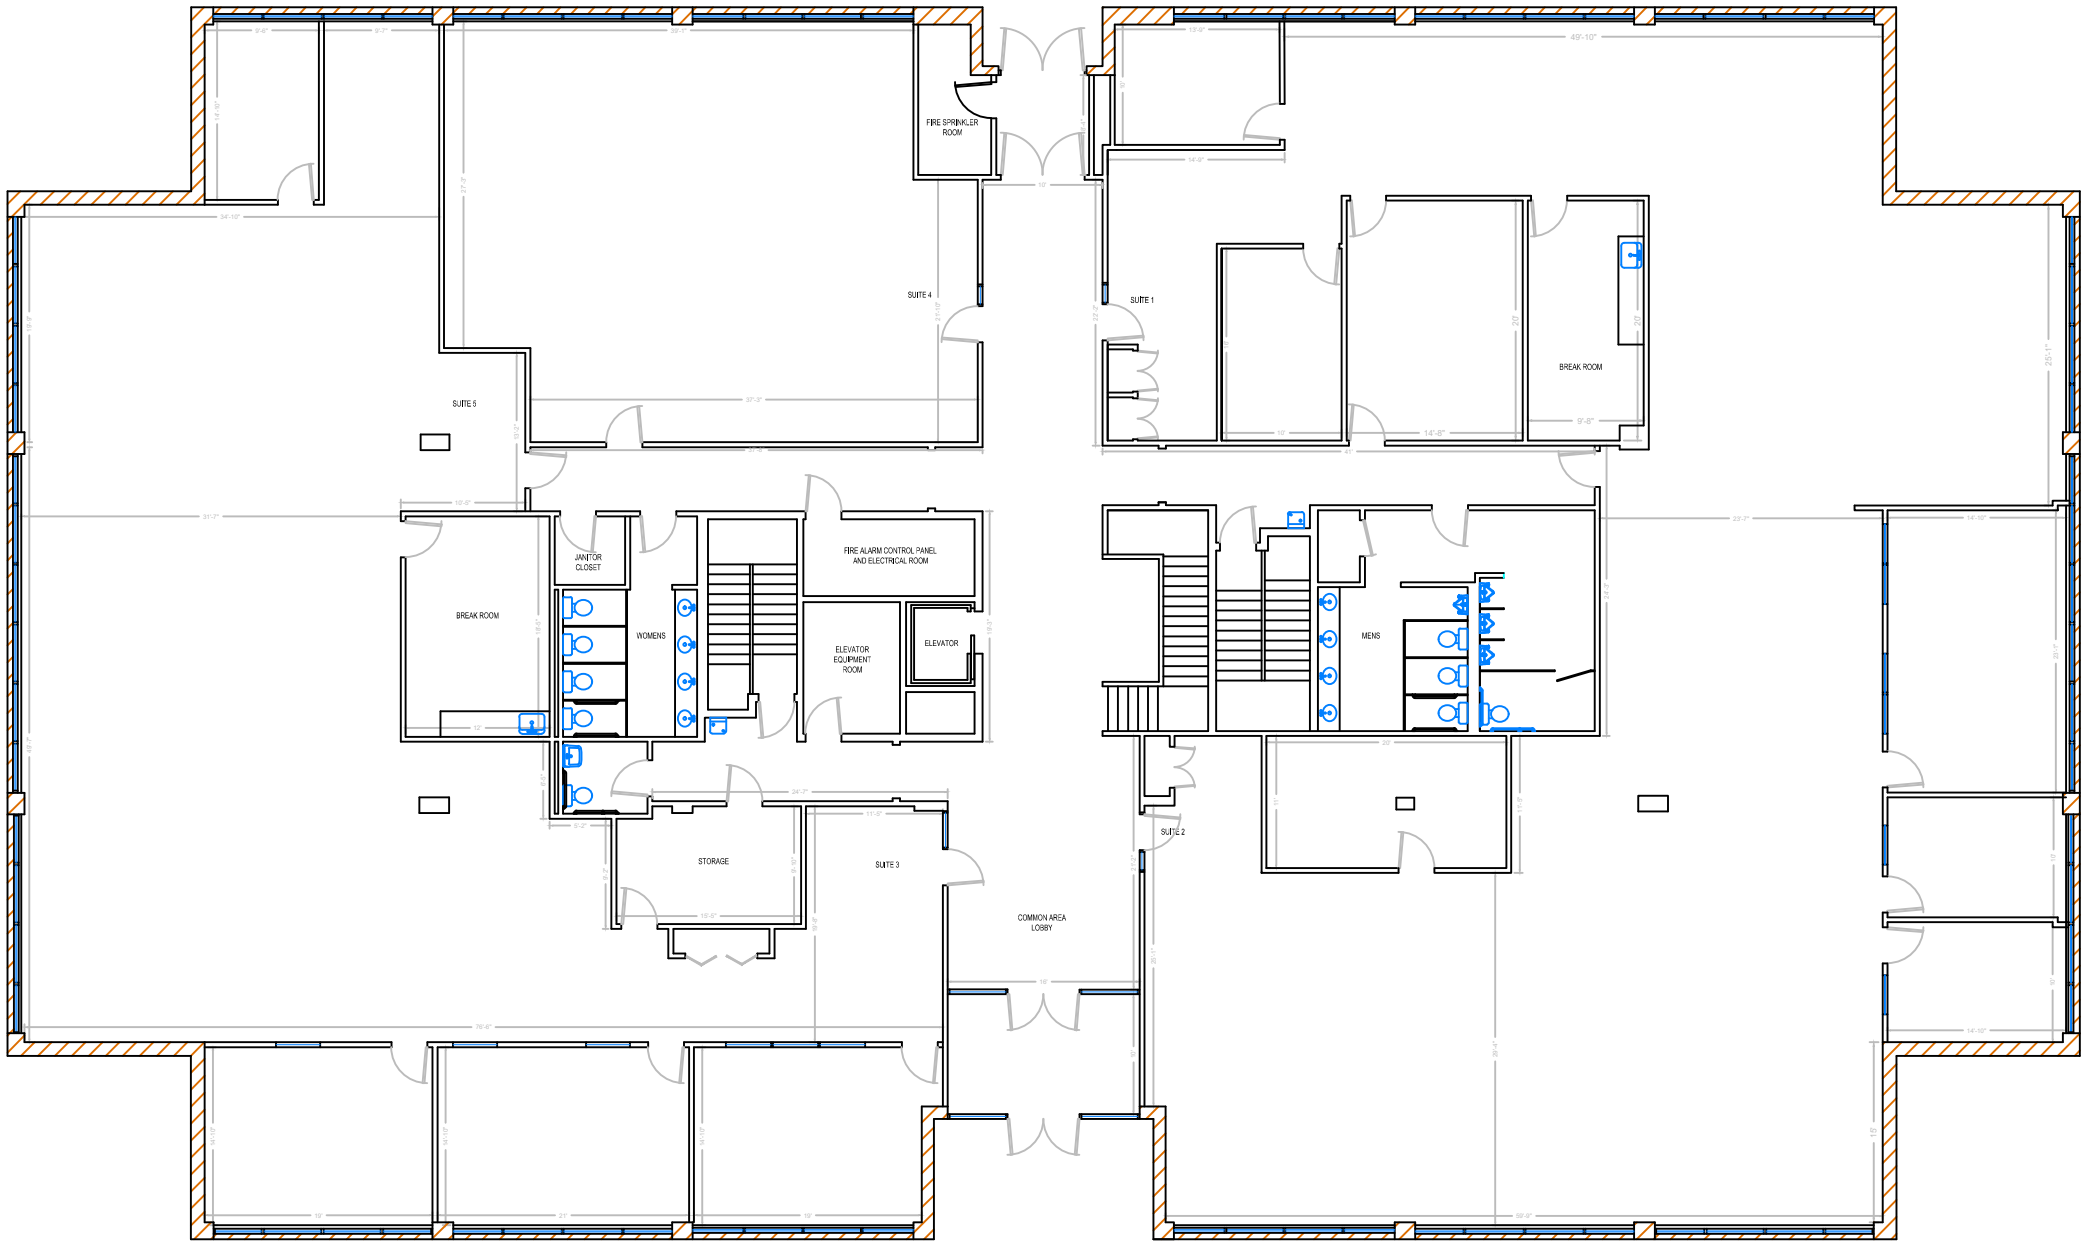

Scale: 1/16" = 1' 0"