


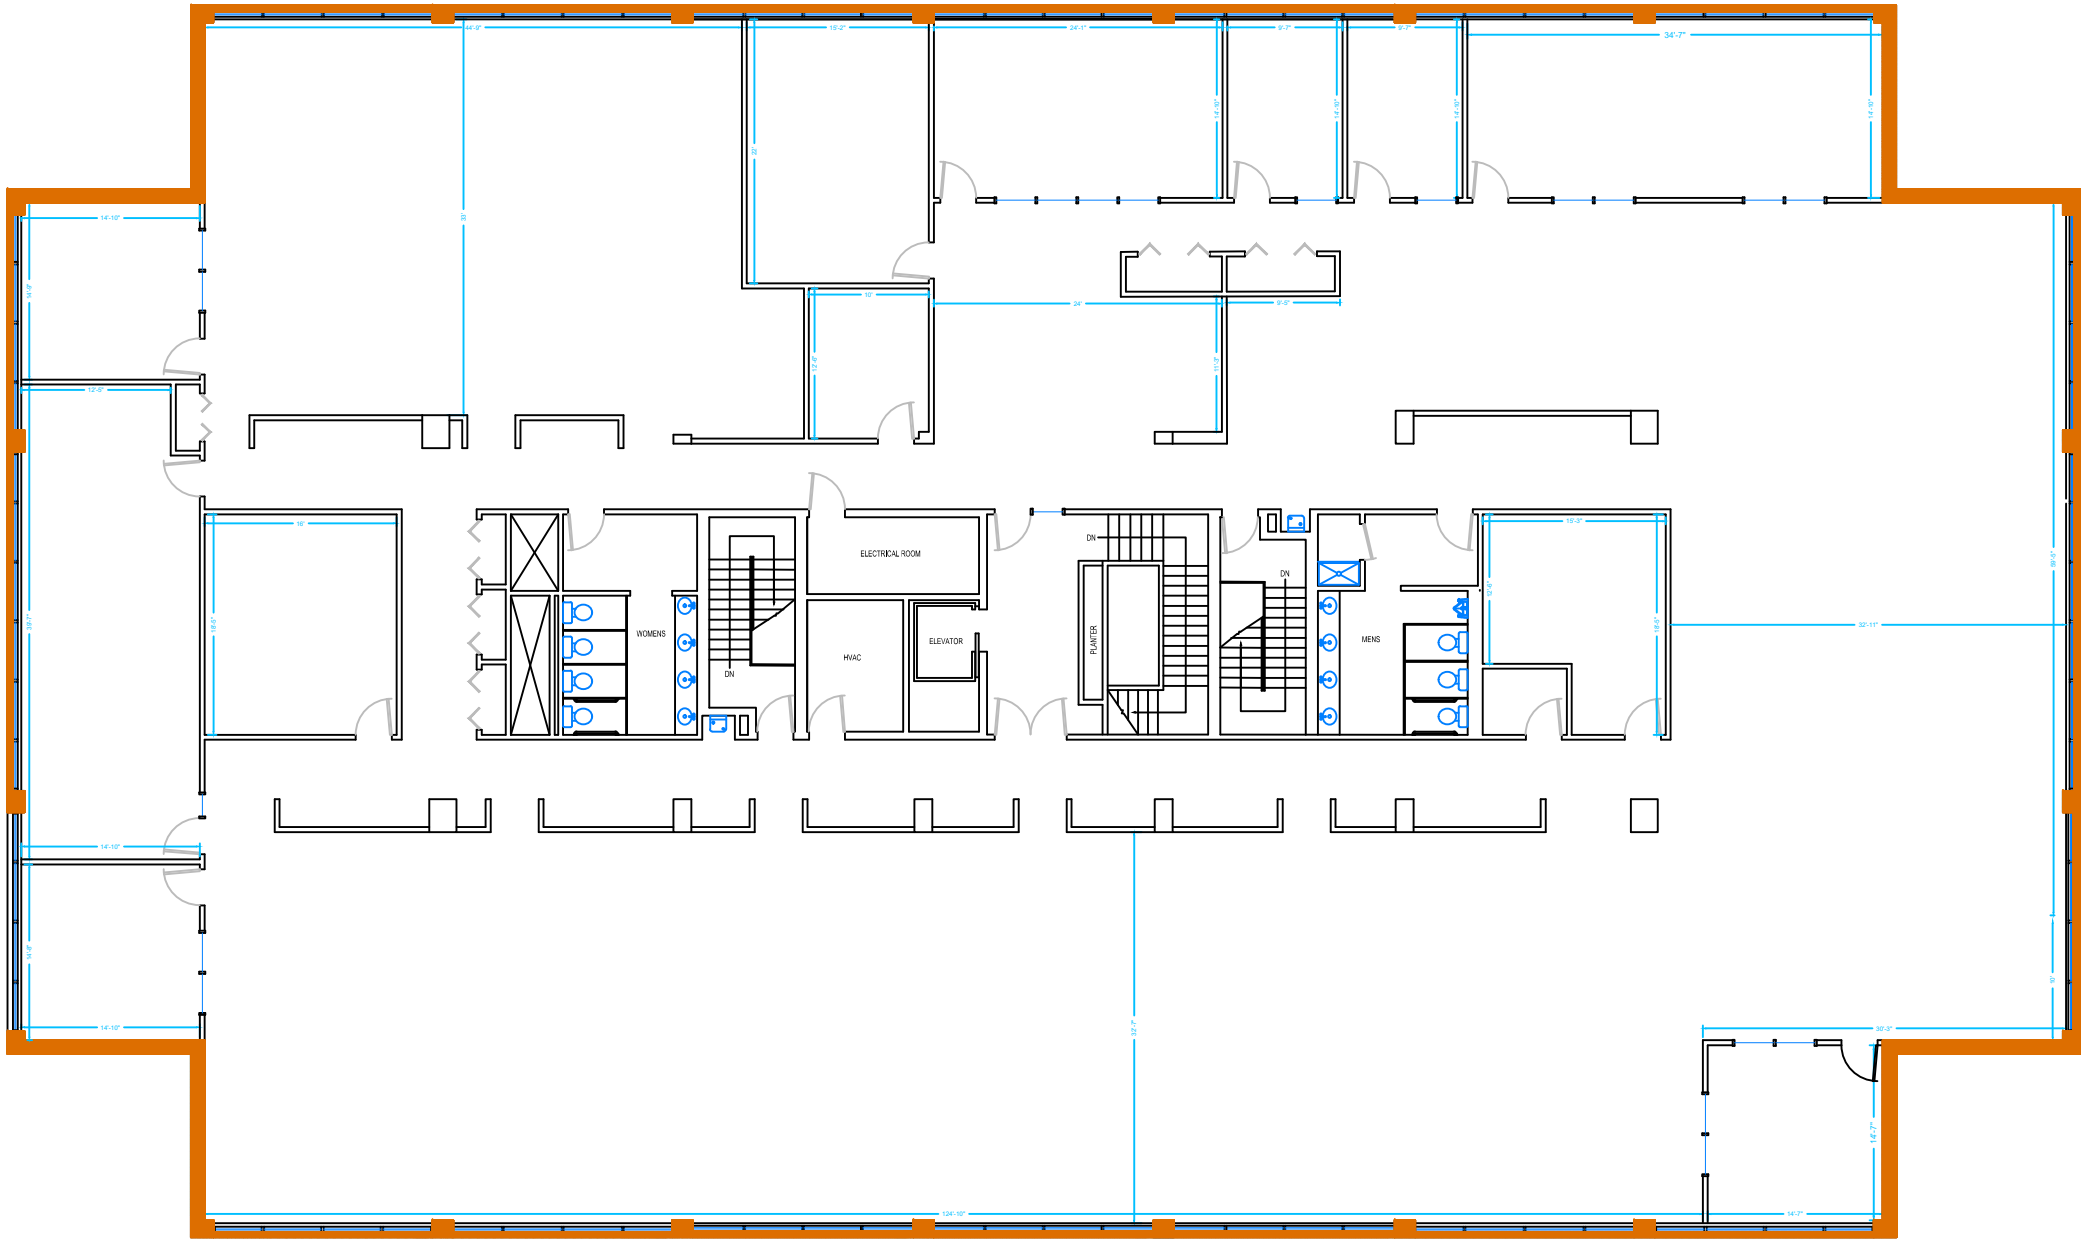

# 1717 Penny Lane, Schaumburg, IL

## 2nd Floor Plan



Scale: 1/16" = 1' - 0"